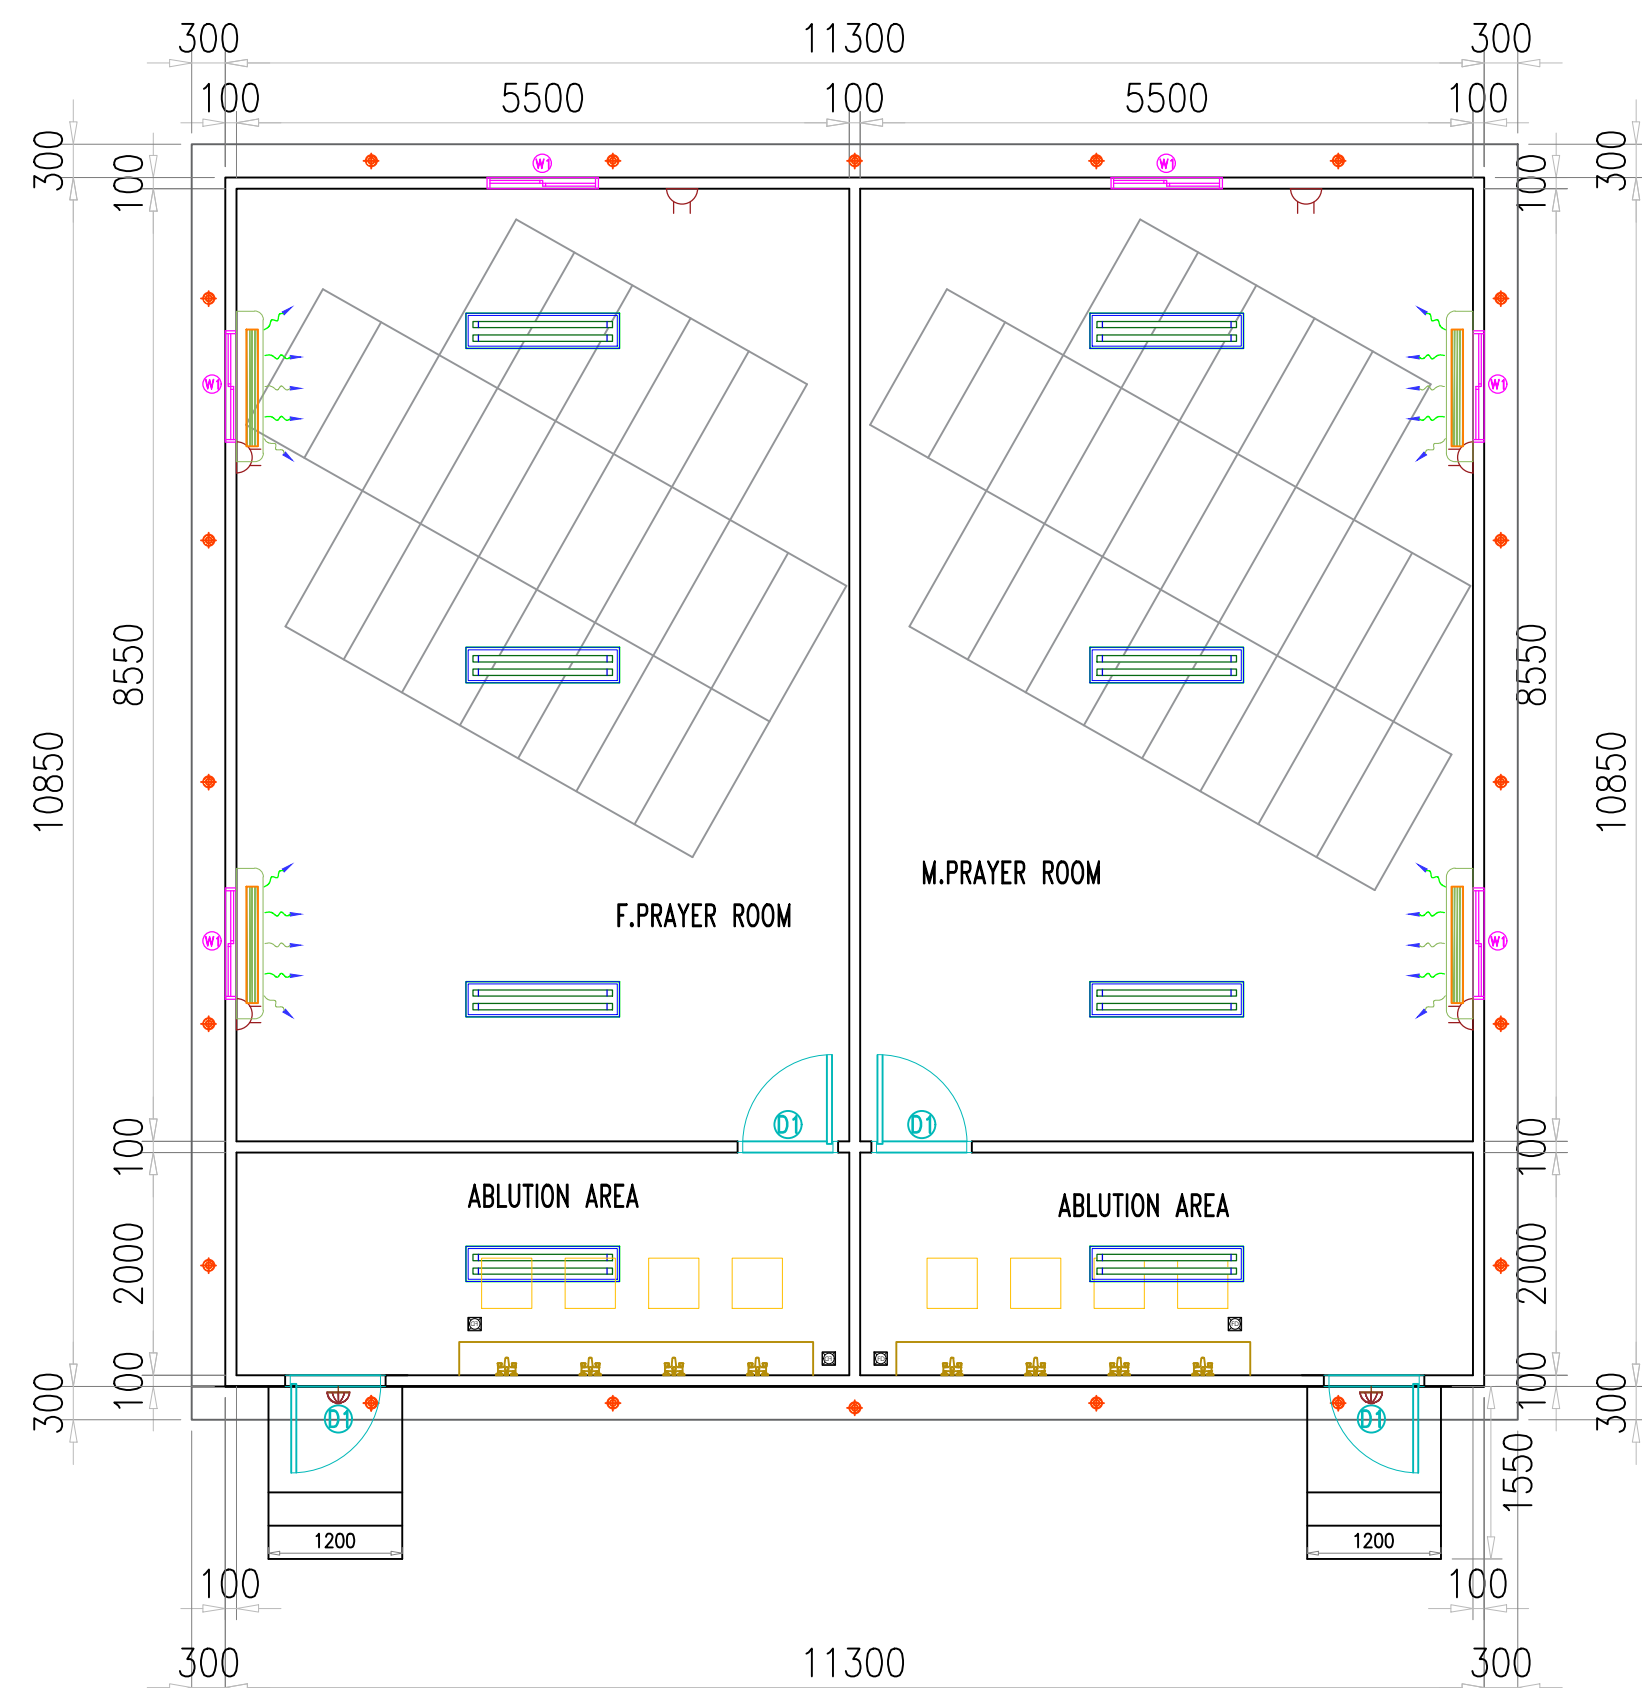
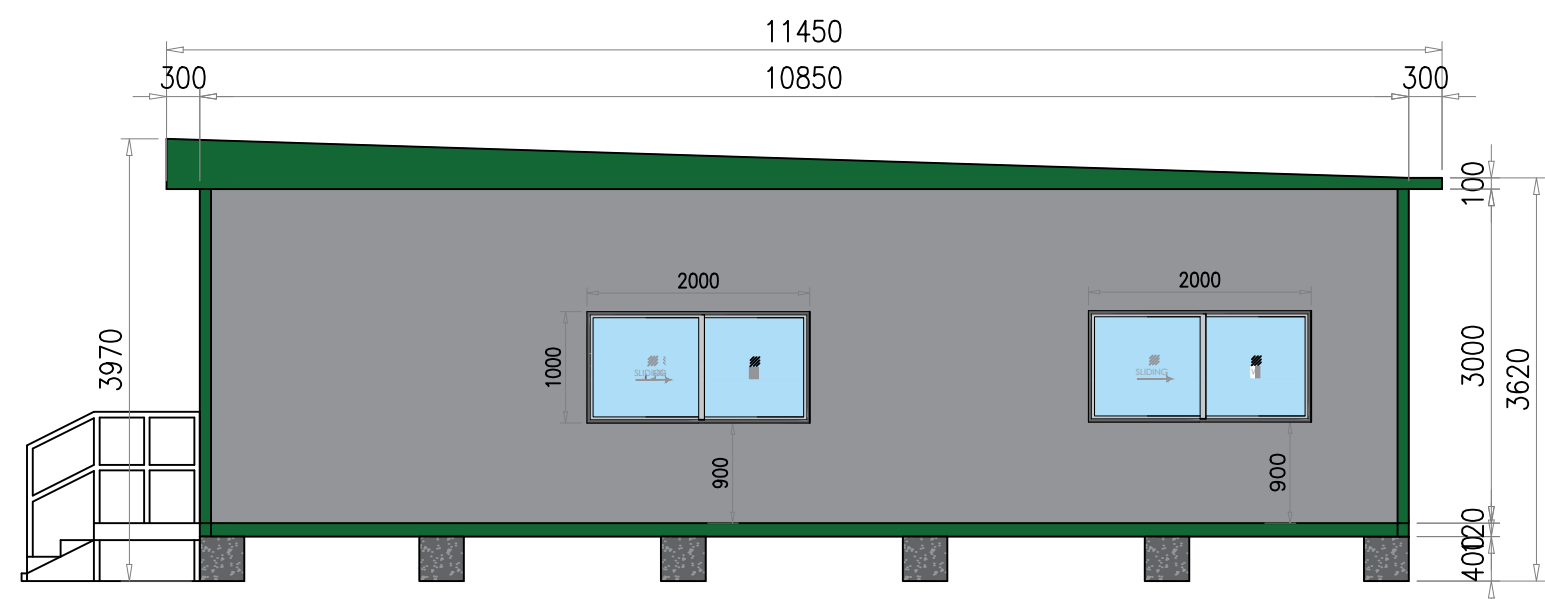
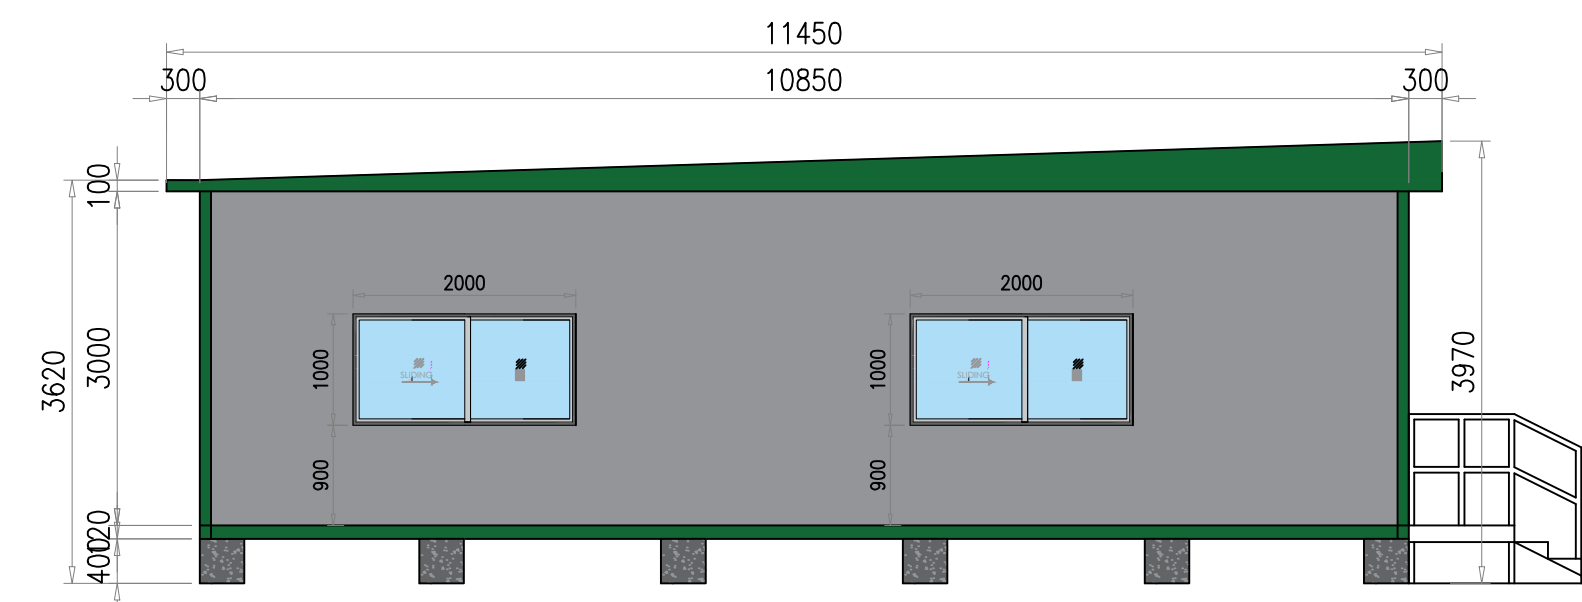
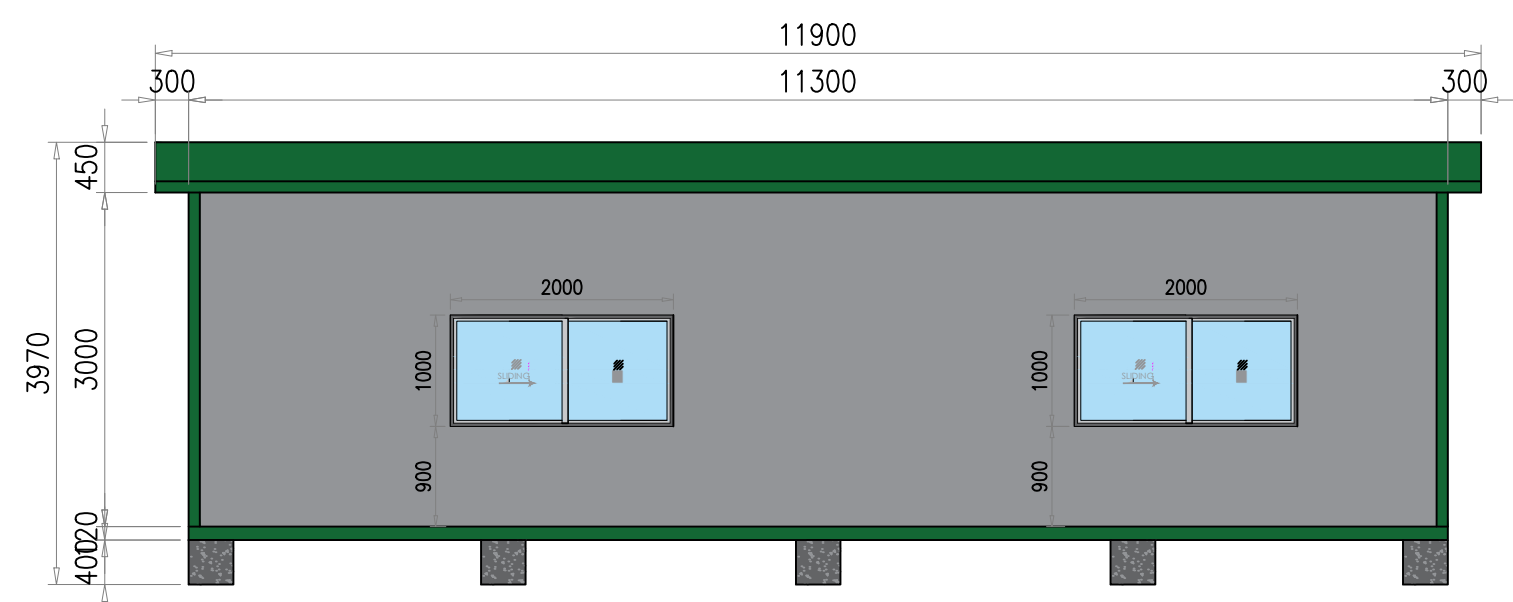
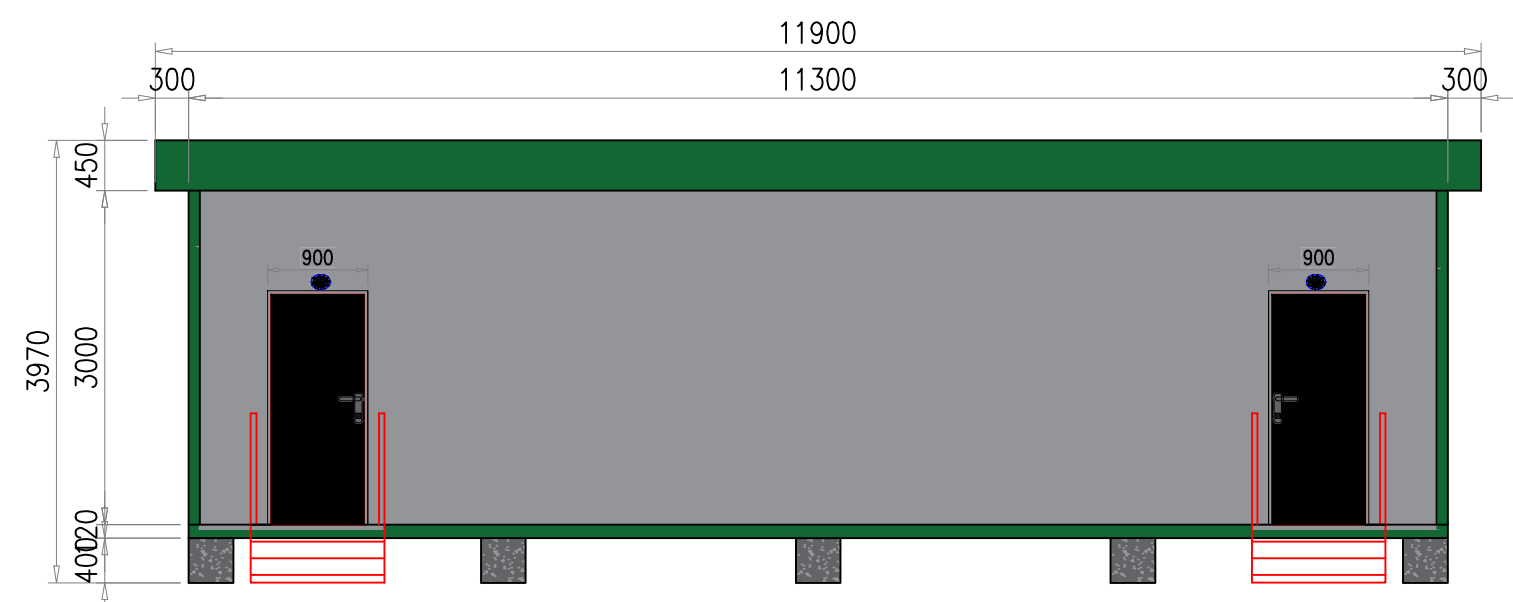


LEGEND

ELECTRICAL

	13A SWITCH SOCKET (Double)
	15A SWITCH SOCKET
	WATER HEATER 12 gl.
	ISOLATOR-32A (IP 65,TP/SP)
	DISTRIBUTION BOARD
	ONE GANG ONE WAY SWITCH
	DOUBLE POLE SWITCH NEON-20A
	DATA POINT (provision only)
	TEL. POINT (provision only)
	13A SWITCH SOCKET
	REF.FLUORESCENT FITTING-4x18w (60x60)
	FLUORESCENT FITTING-1x36w
	FLUORESCENT FITTING-2x36w
	BULKHEAD LAMP
	EXHAUST FAN (6")

PLUMBING

	W/C EUROPEAN		KITCHEN SINK
	W/C ASIAN		WATER HEATER
	WASH BASIN		FLOOR TRAP
	URINAL		WATER TAP
	SHOWER TRAY		



CLIENT NAME;

APPROVED BY: _____

PRODUCTION MANAGER	
--------------------	--

DRAWING TITLE :

MASJID PREFAB CABIN

SHEET CONTENTS	FLOOR LAYOUT	FLOOR . Nos.	ONLY GF
----------------	--------------	--------------	---------

DATE:	CONSULTANT:
06-02-2025	

REV: 02	DESCRIPTION	DATE	
Location		SCALE : NTS	SHEET NO: ---
DRAWN BY	HN	PAPER SIZE : A3	